


**John Doe**  
333 Main Street  
Village of ANYWHERE

Sample SKETCH  
APPLICATION for a  
ZONING BY-LAW AMENDMENT

**Municipality of SOMEWHERE**

CANADIAN NATIONAL RAILWAY

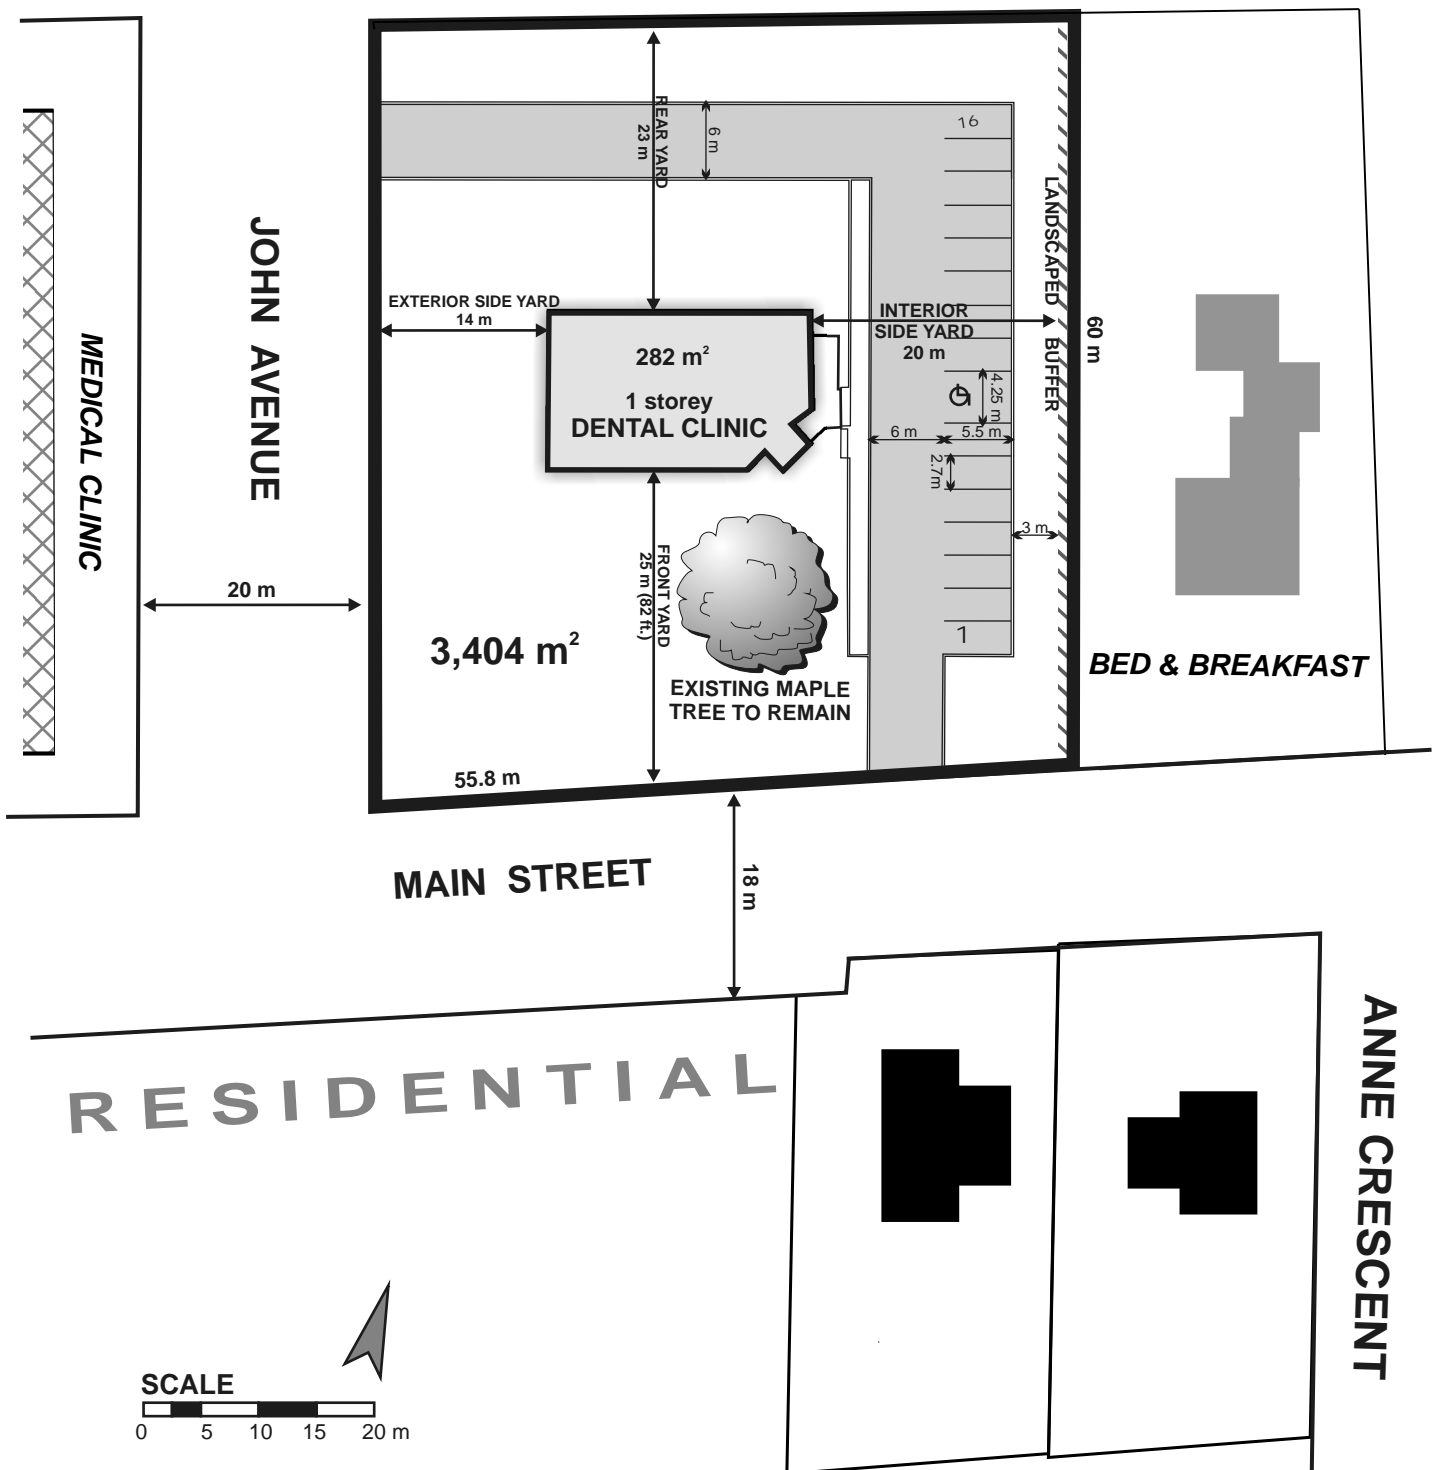

 LANDS PROPOSED TO BE RE-ZONED  
FROM RESIDENTIAL FIRST DENSITY  
TO GENERAL COMMERCIAL